



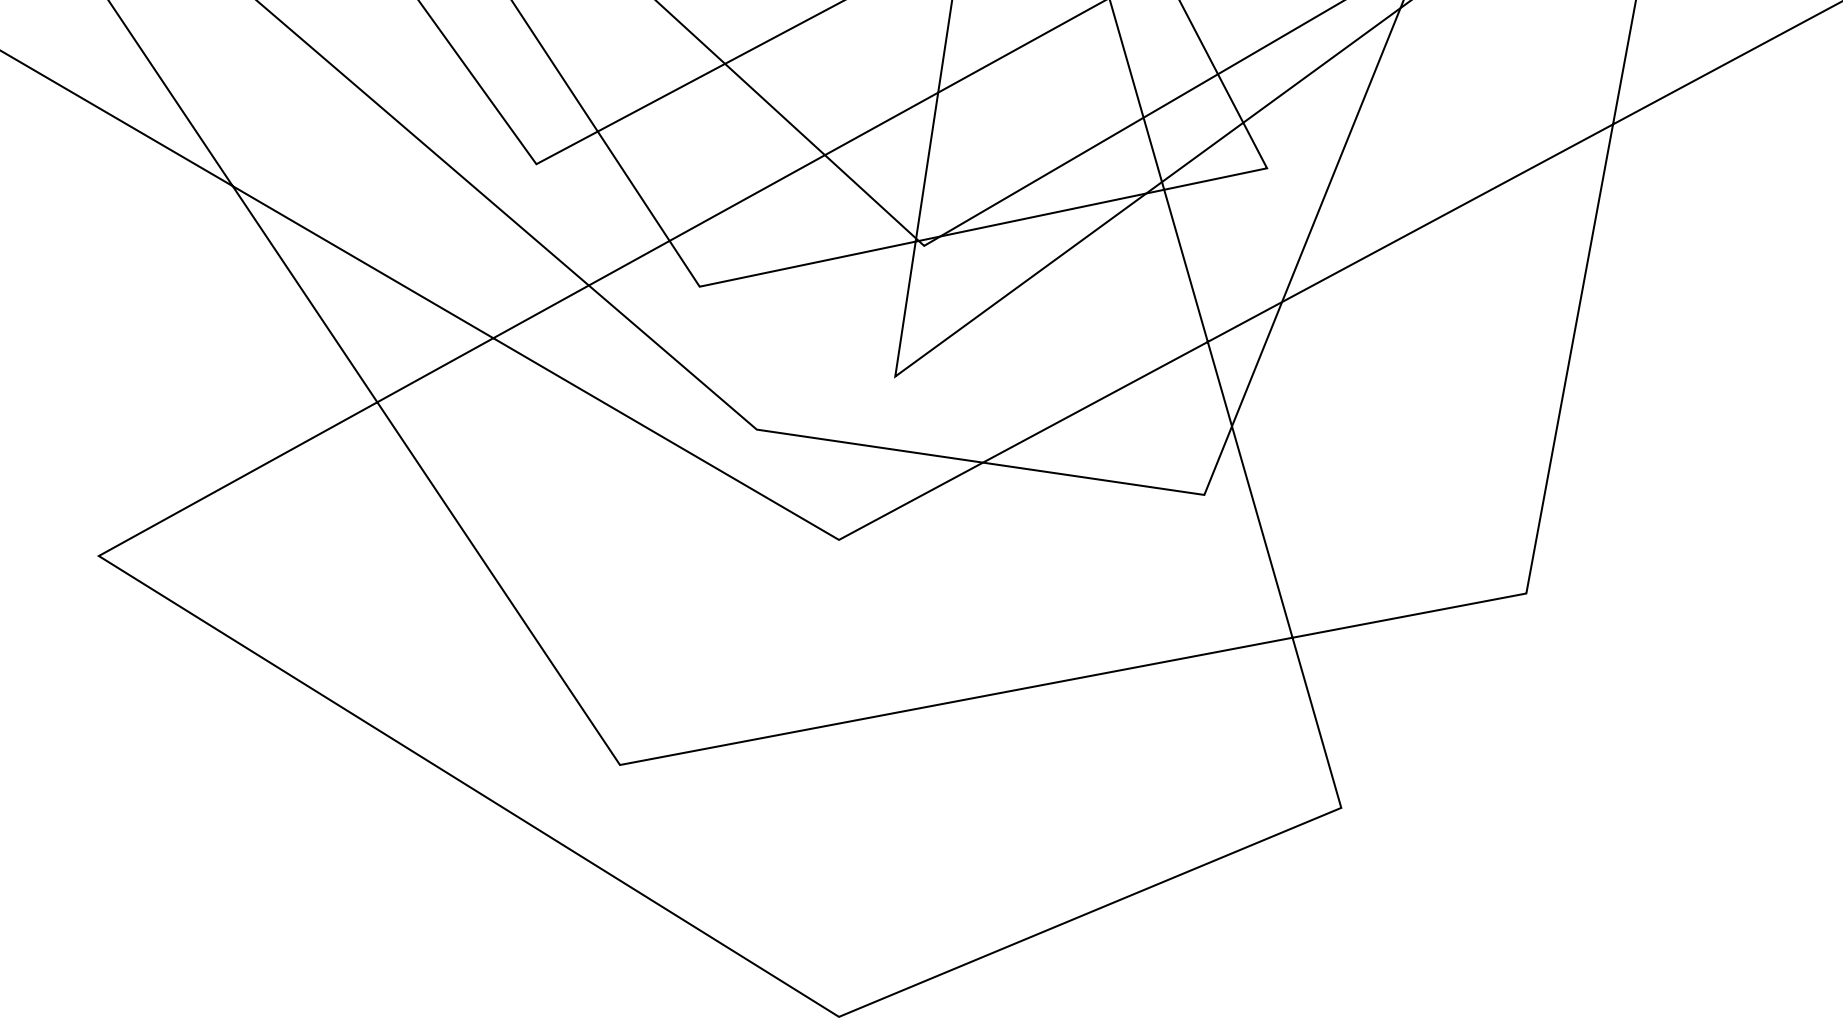

asor
MODERNIZATION

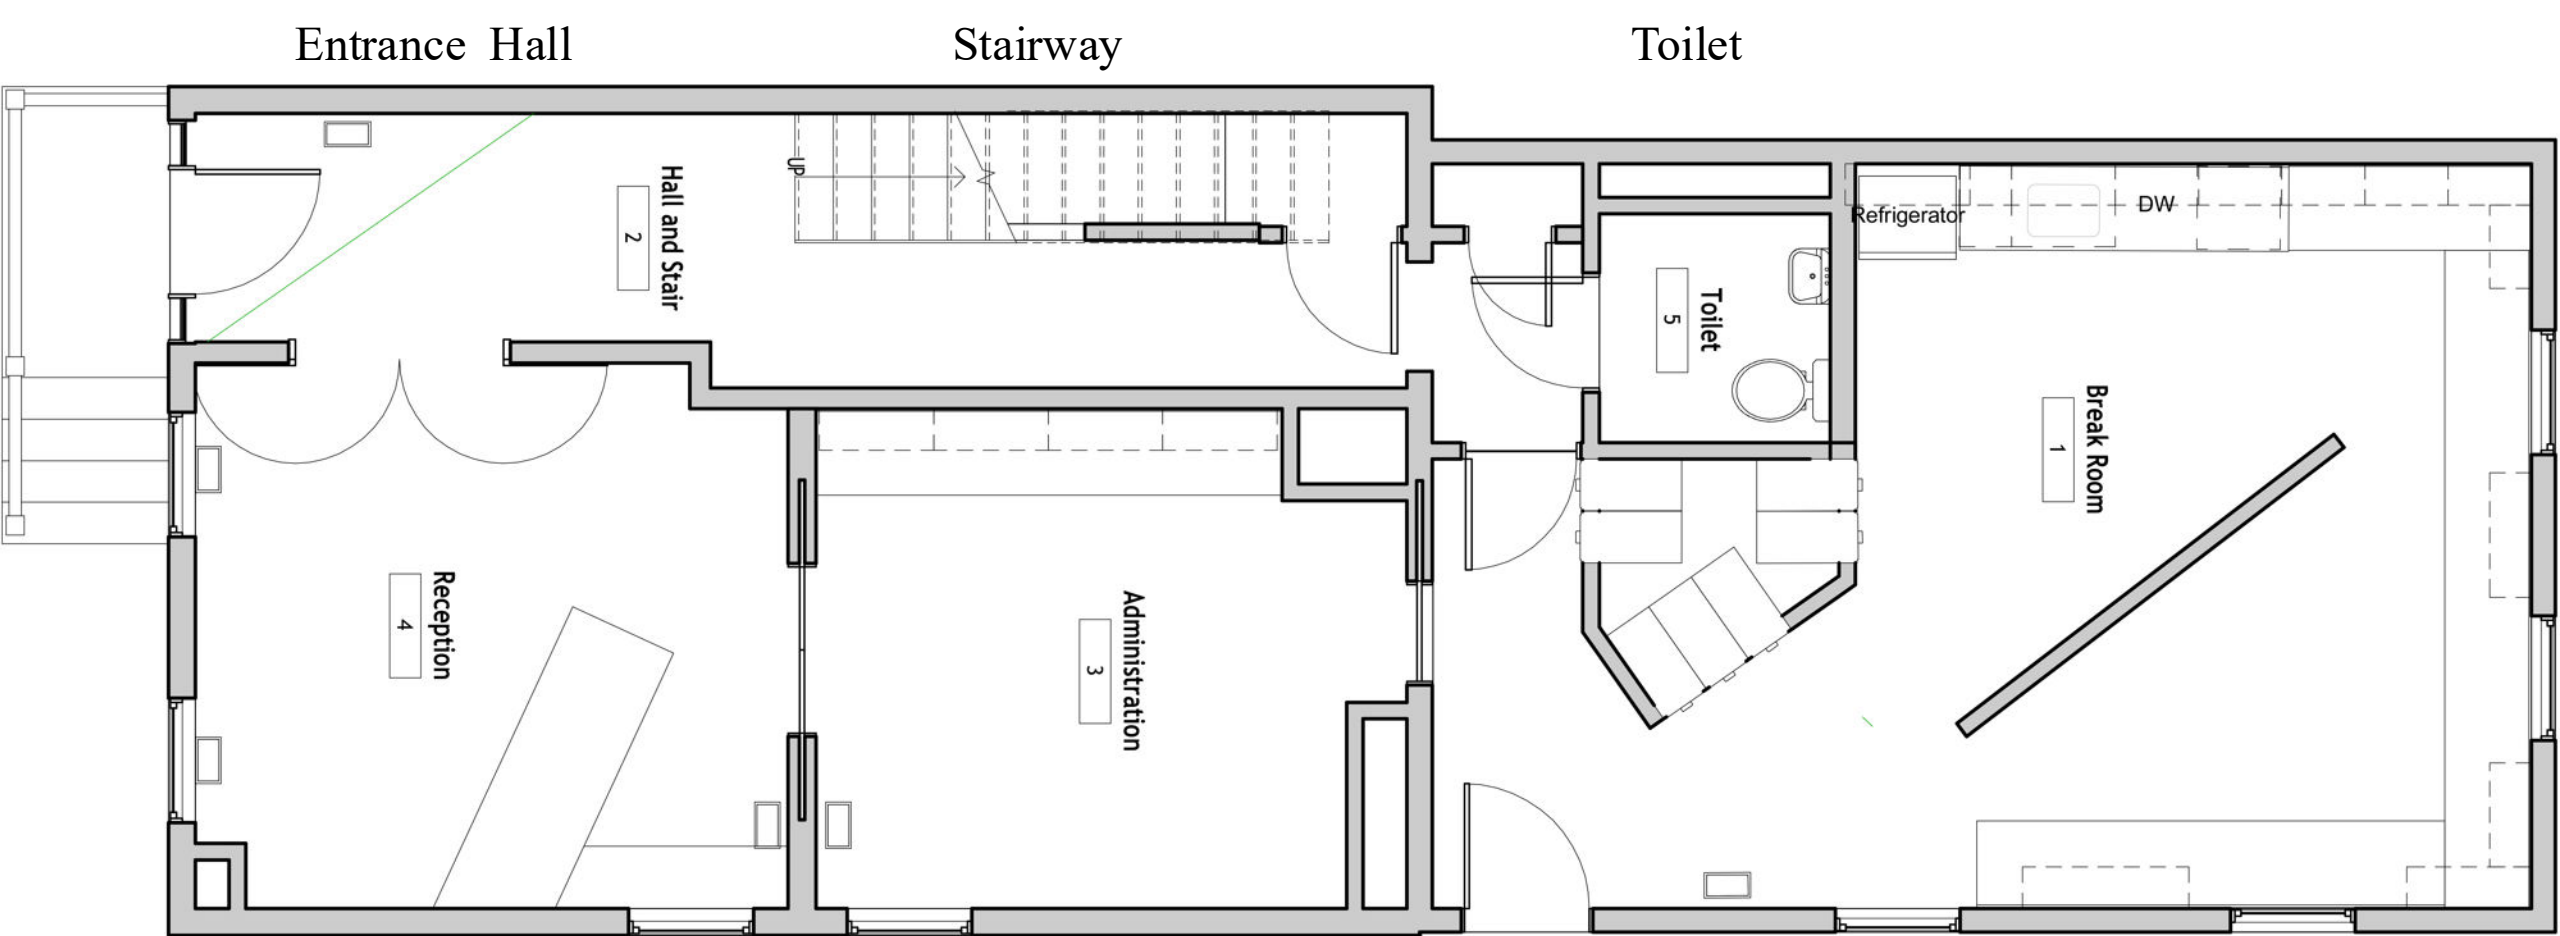

Entrance Hall

Stairway

Toilet

Hall and Stair
2

Reception
4

Administration
3

Toilet
5

Break Room
1


Reception

Administration

Work Room




asor
EXISTING

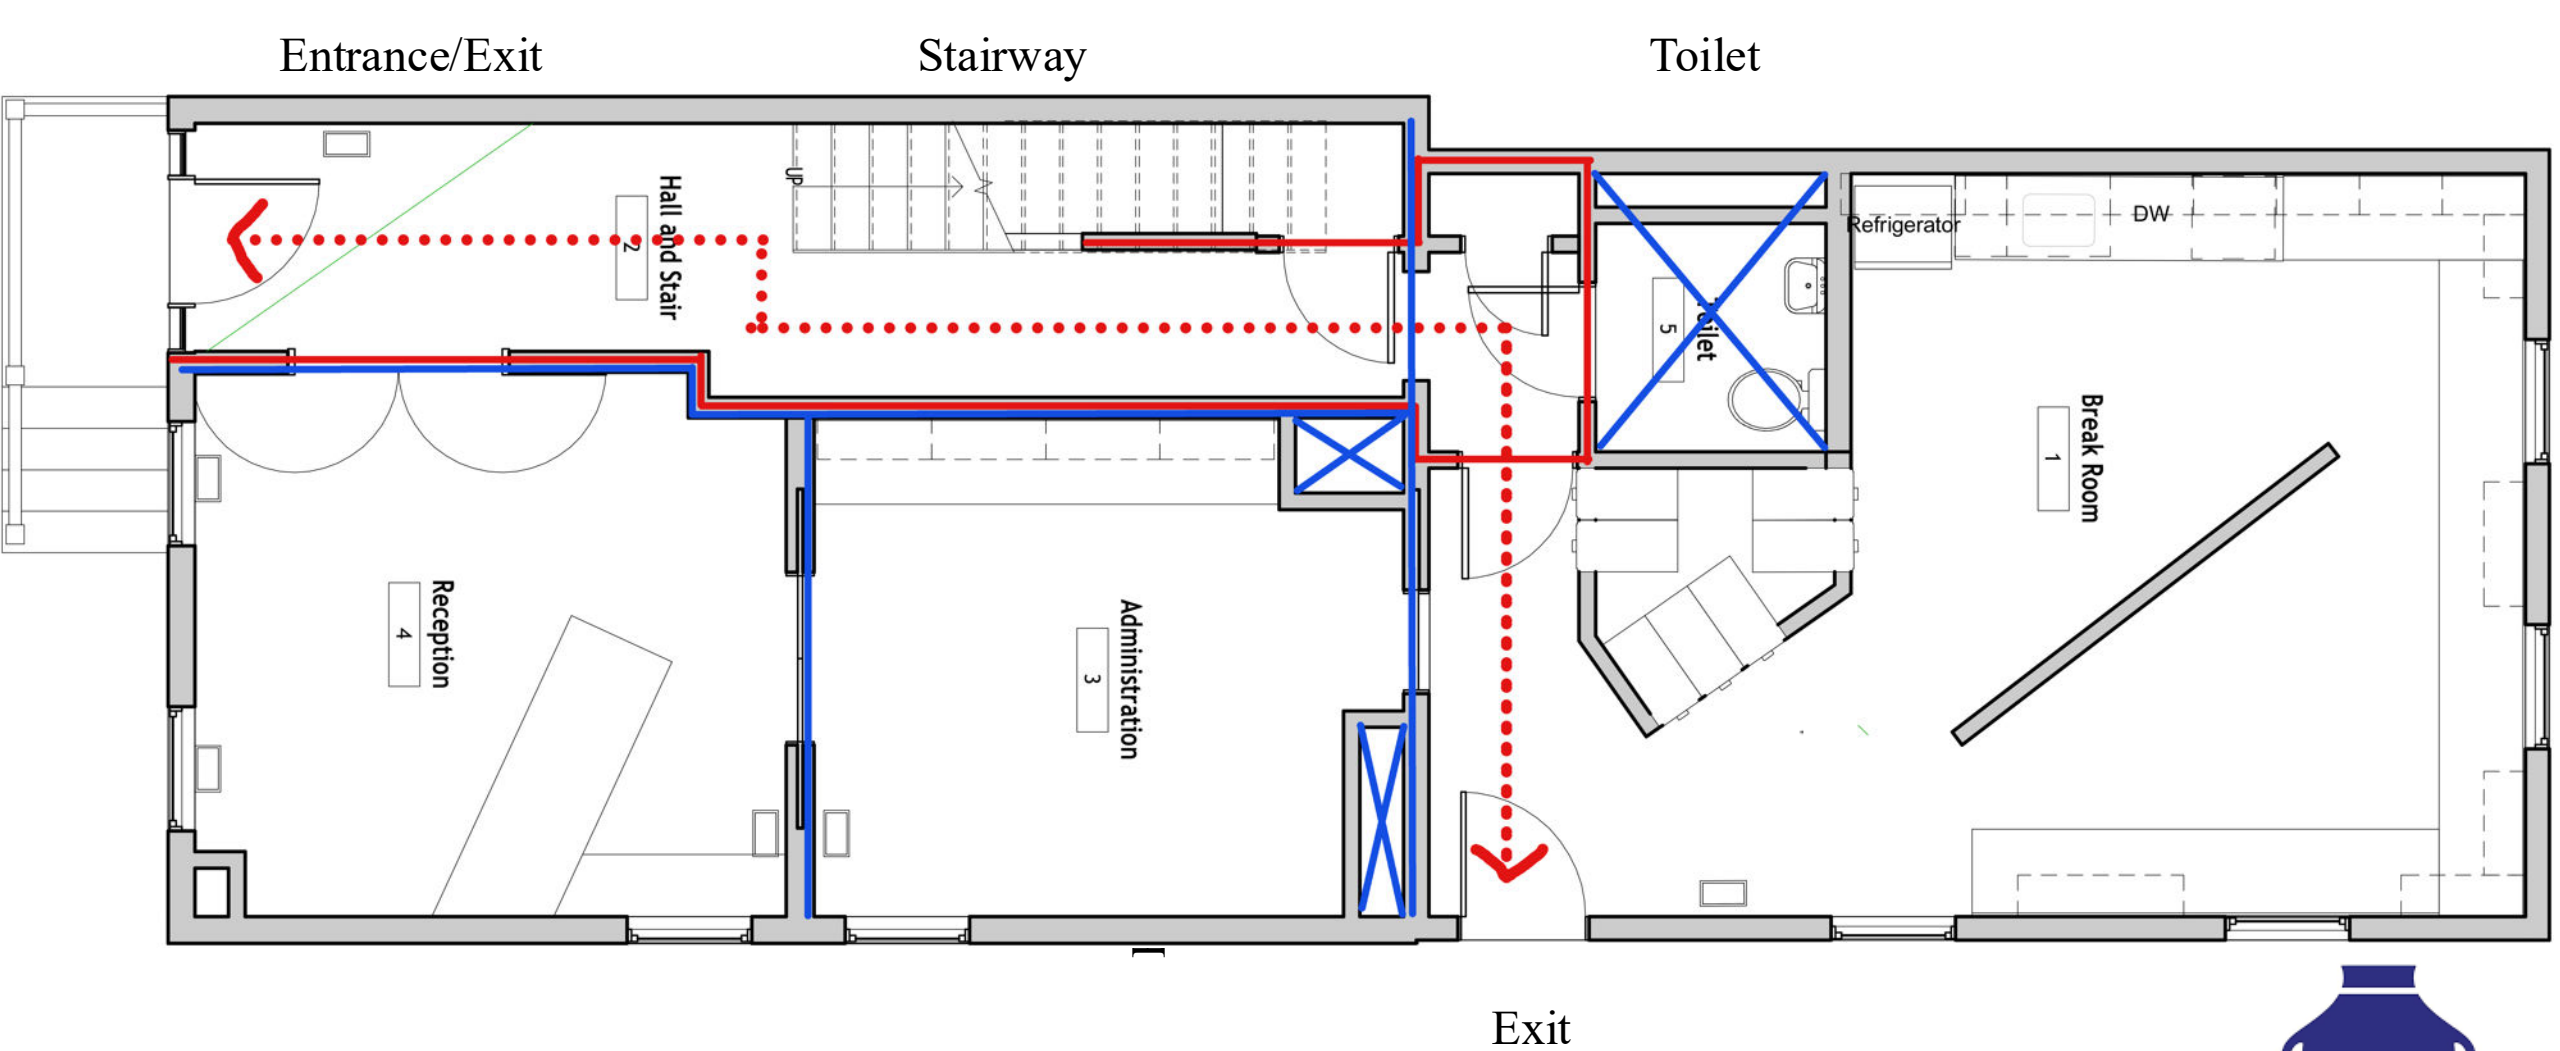


asor
CONSTRAINTS



asor
DEMOLITION

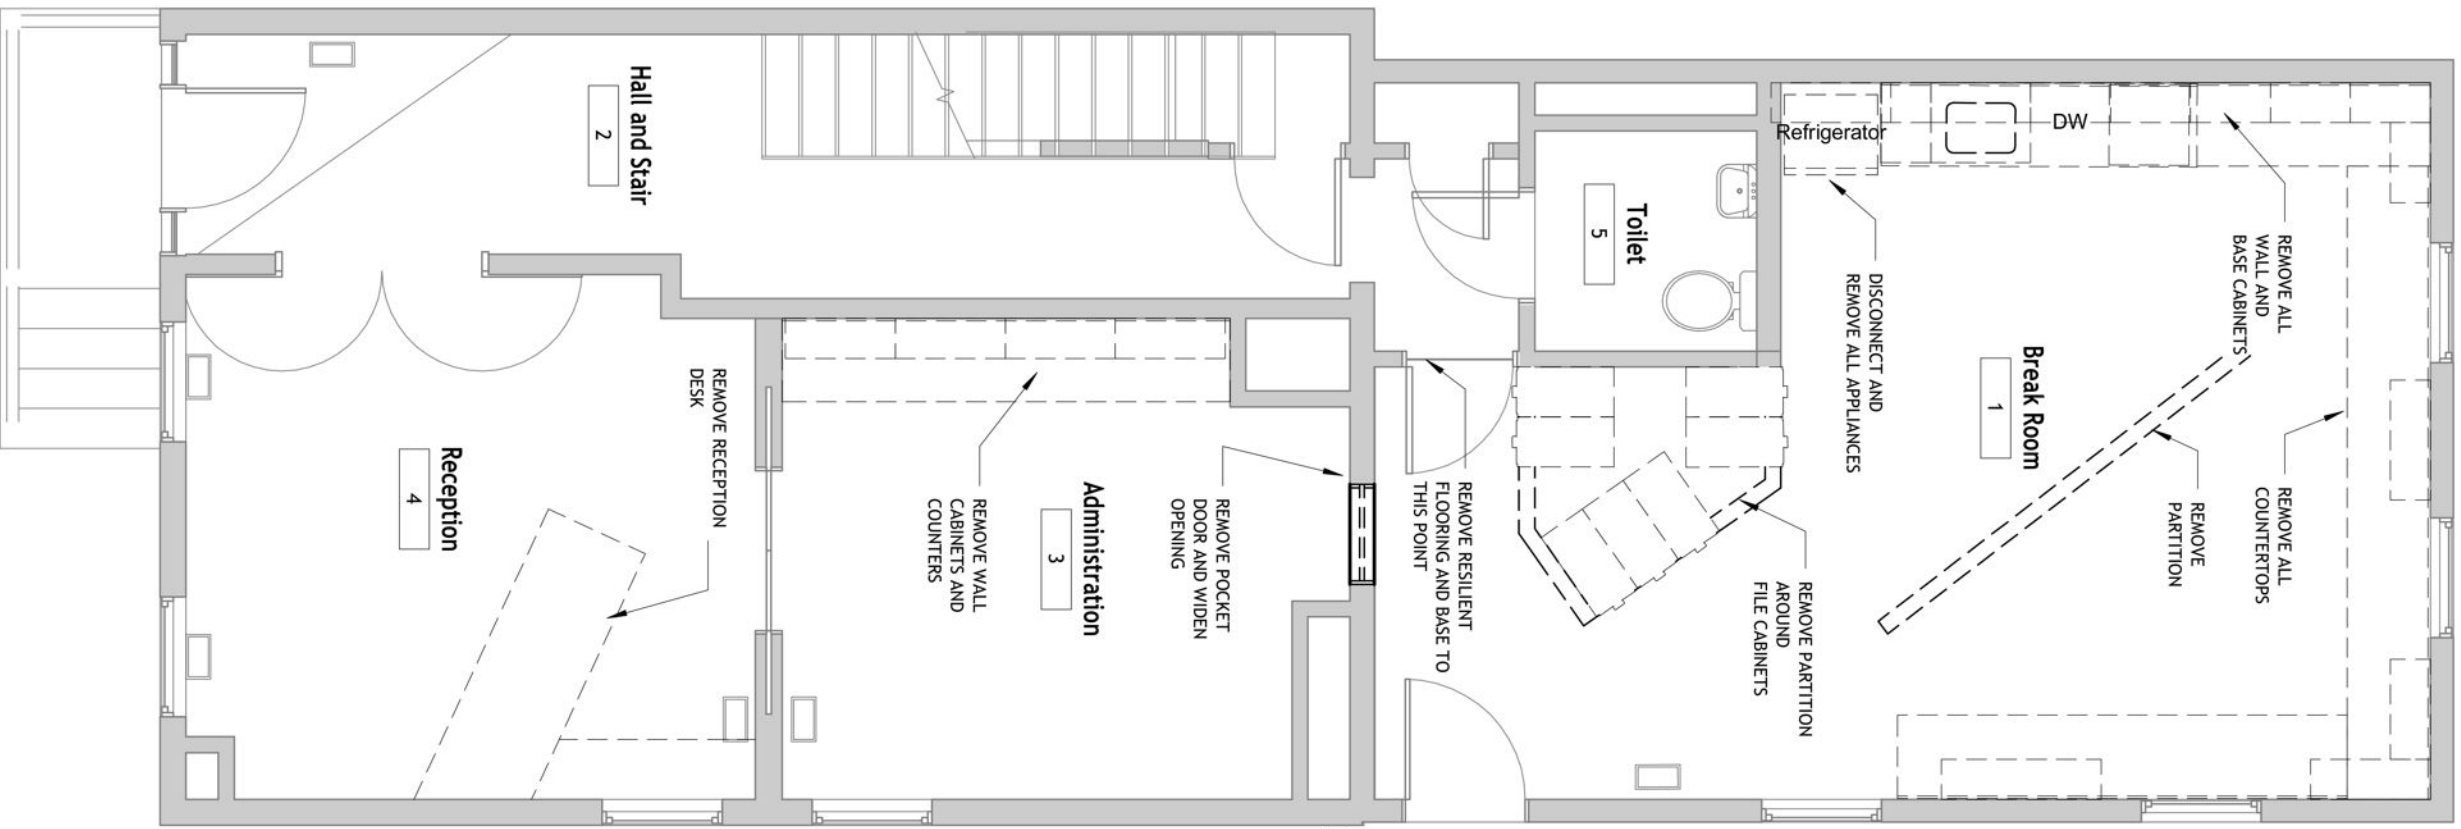

EXISTING WOOD FLOORING
TO REMAIN. SEE REFLECTED
CEILING PLAN FOR DEMOLITION
OF PORTIONS OF BULKHEADS.

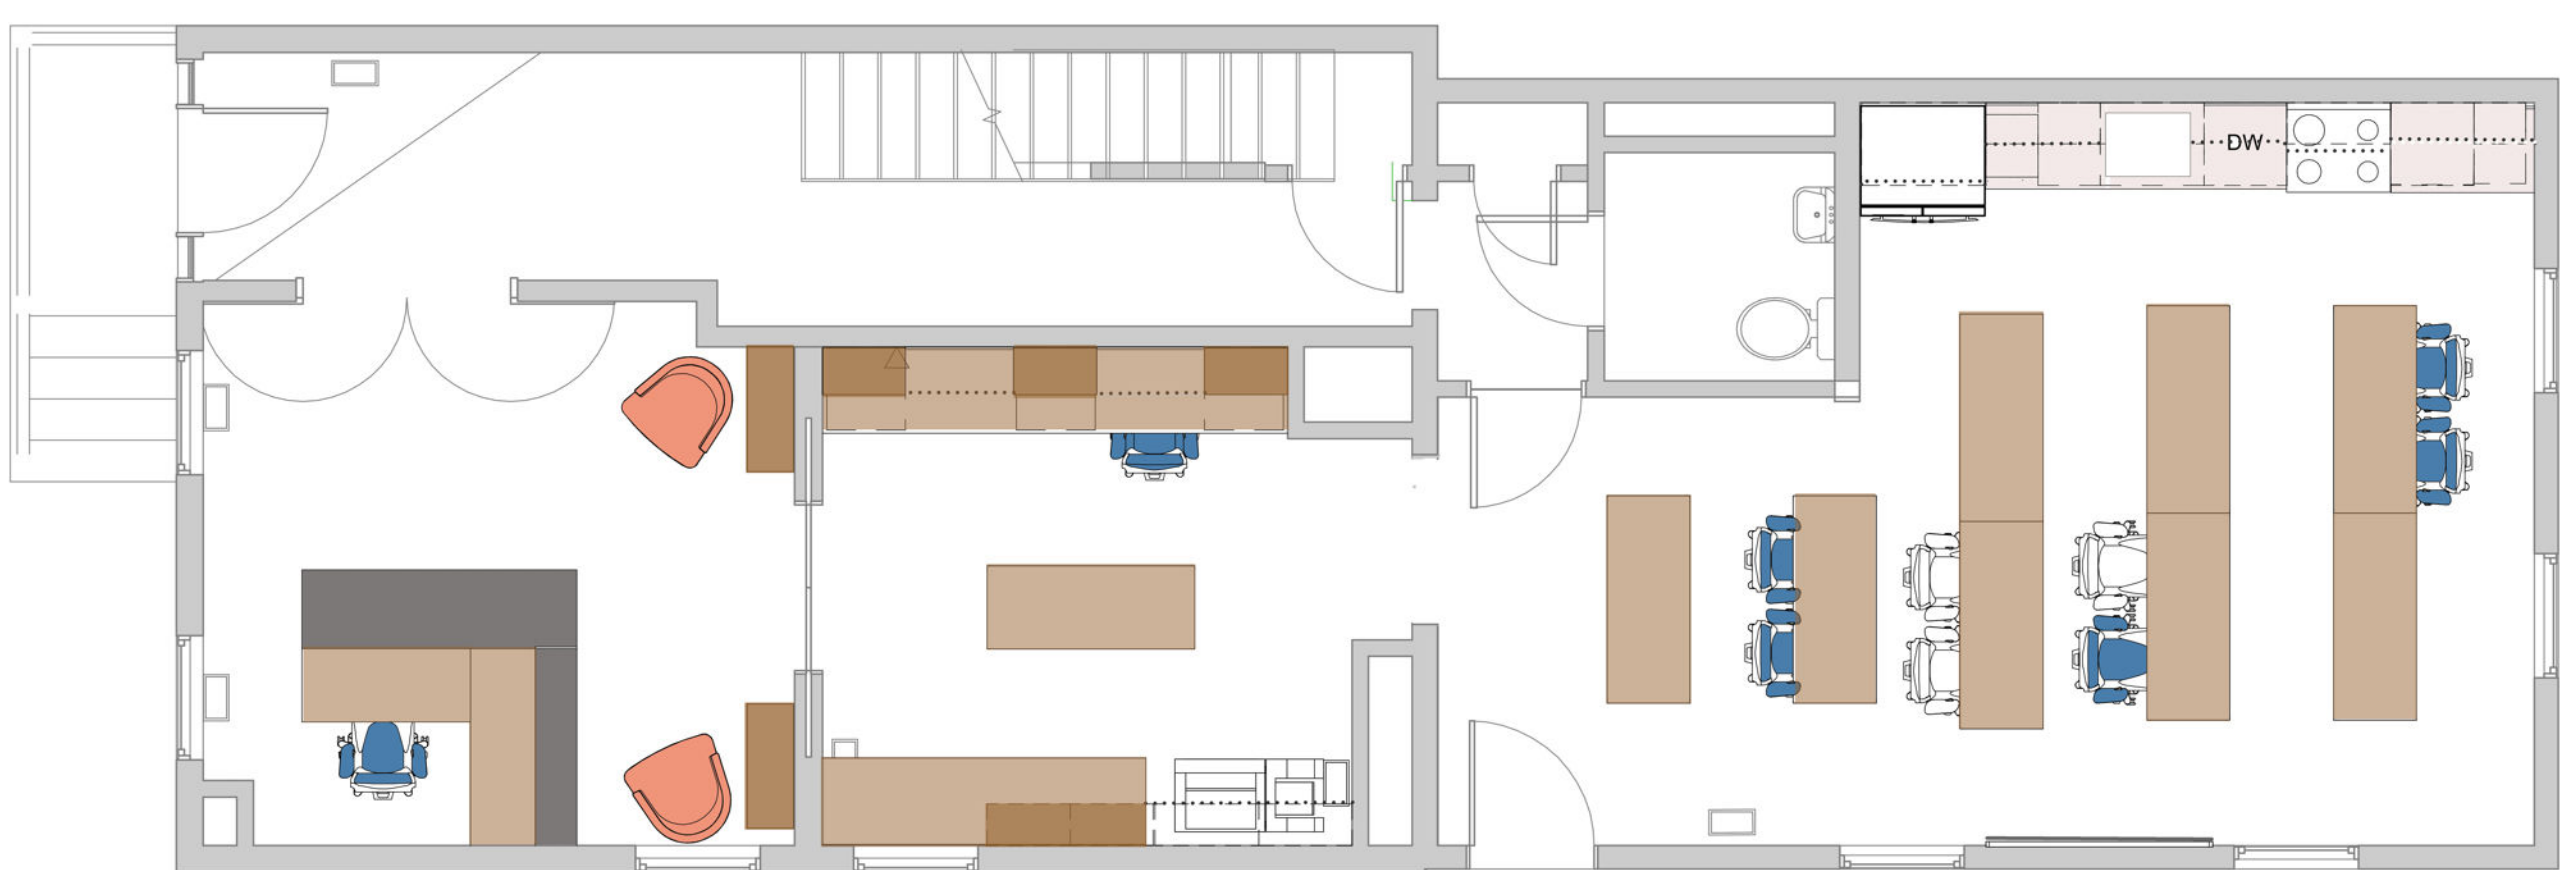

Reception/
Library

Library/
Classroom

Multipurpose
Classroom






asor
PROPOSED




asor

**MULTIPURPOSE
CLASSROOM**

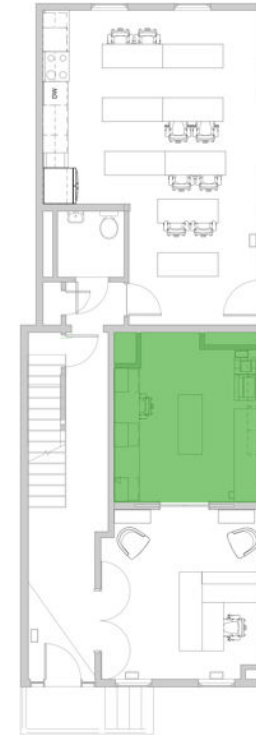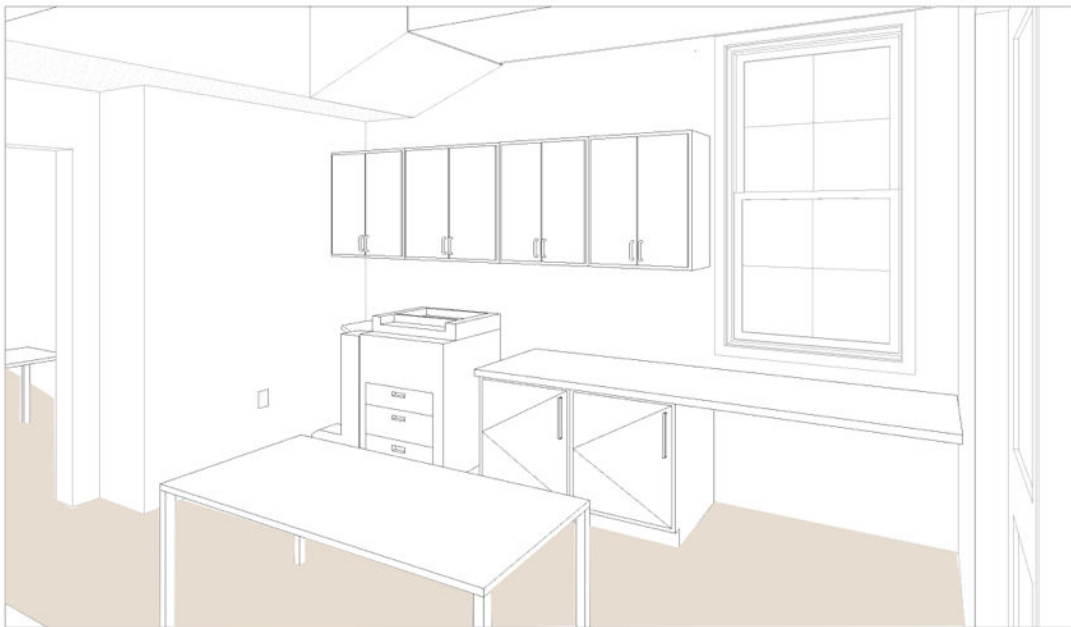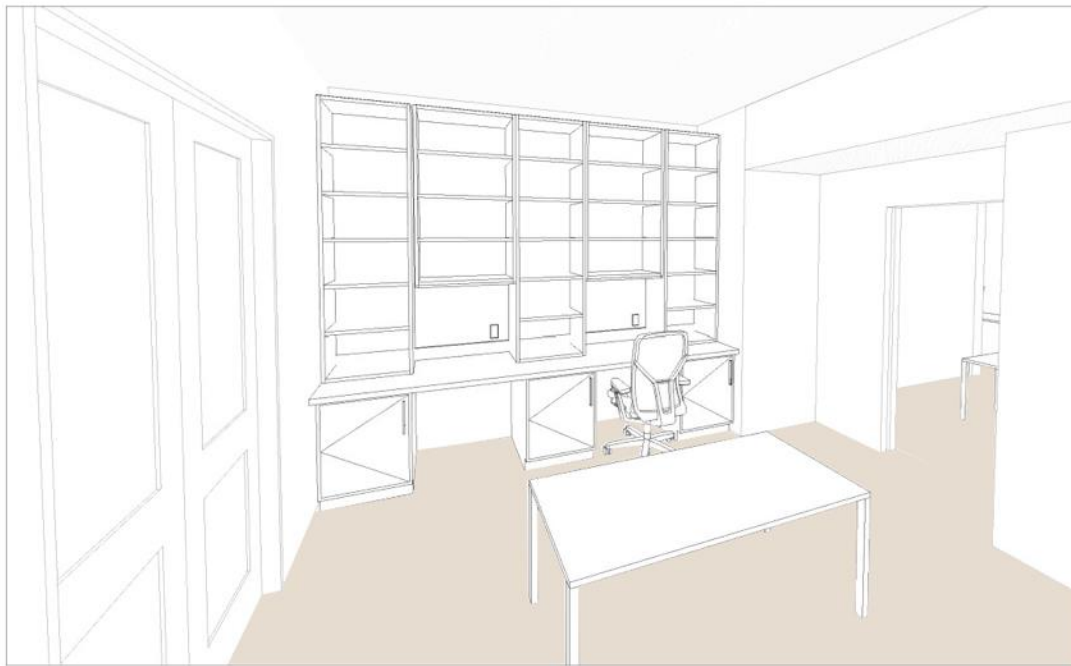

asor

**LIBRARY/
CLASSROOM**

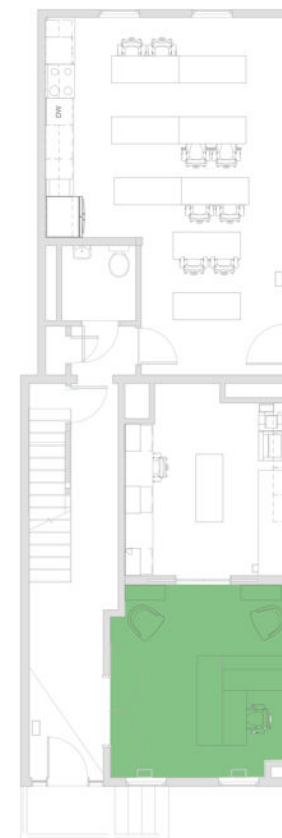

asor
RECEPTION/
LIBRARY

THANK YOU



strategic design
p l a n n i n g
c o n s u l t i n g

H. (Skip) Maginniss
AIA , LEED BD + C
skip@hpm3works.com
703 . 309 . 0156